



* Fare riferimento ai Particolari di Progetto: Sezione tipica Allan Block per tutte le altre note, particolari e dati tecnici.

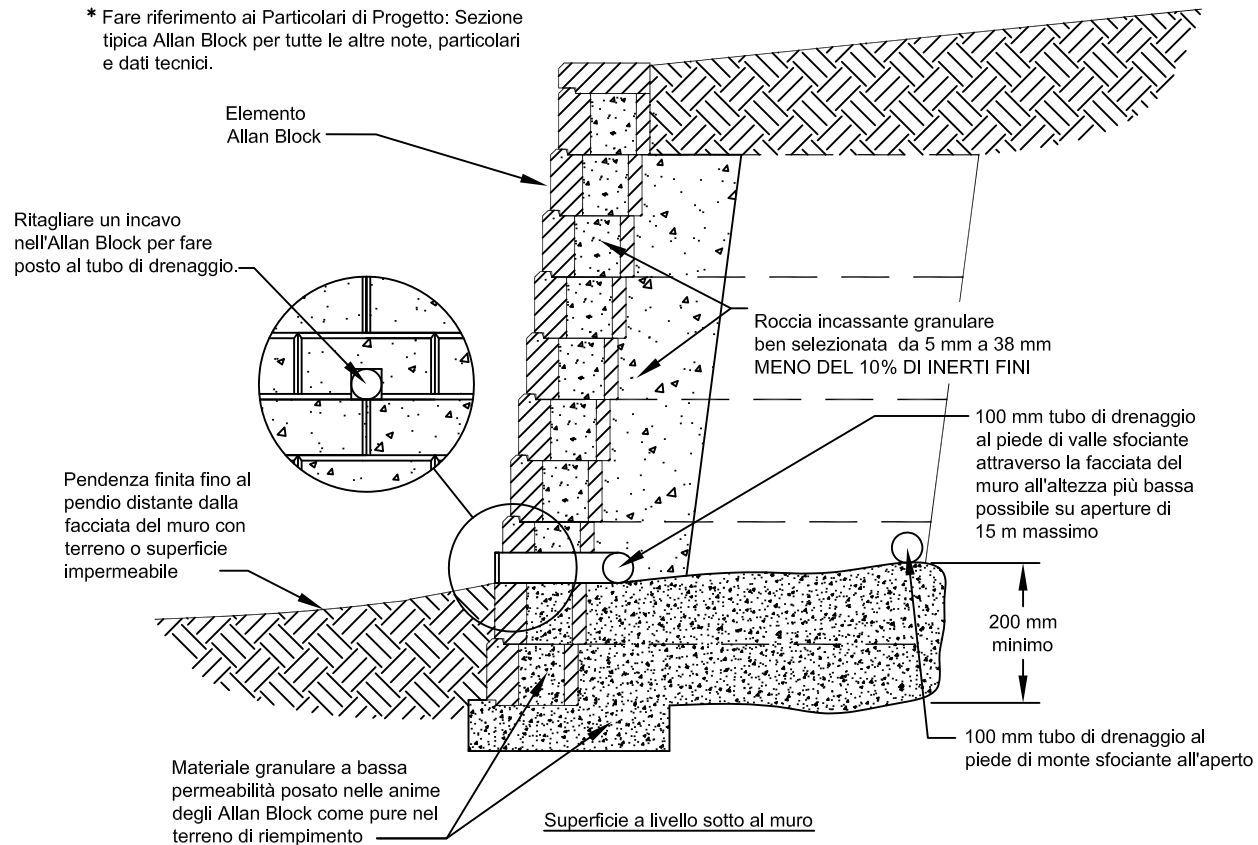

Designed By:	Title: Drenaggio alternativo	Date:
Checked By:	 <p>The purpose of this drawing is for preliminary design only. This drawing should not be used for final design or construction without the certification of a professional engineer registered in the state in which the wall will be built. The accuracy and use of details contained in this document are the sole responsibility of the user. The user must verify each detail for accuracy as they pertain to their particular project. © 2005 Allan Block</p>	Project No:
Scale: NOT TO SCALE		Drawing No: