


\* Fare riferimento ai Particolari di Progetto: Sezione tipica Allan Block per tutte le altre note, particolari e dati tecnici.

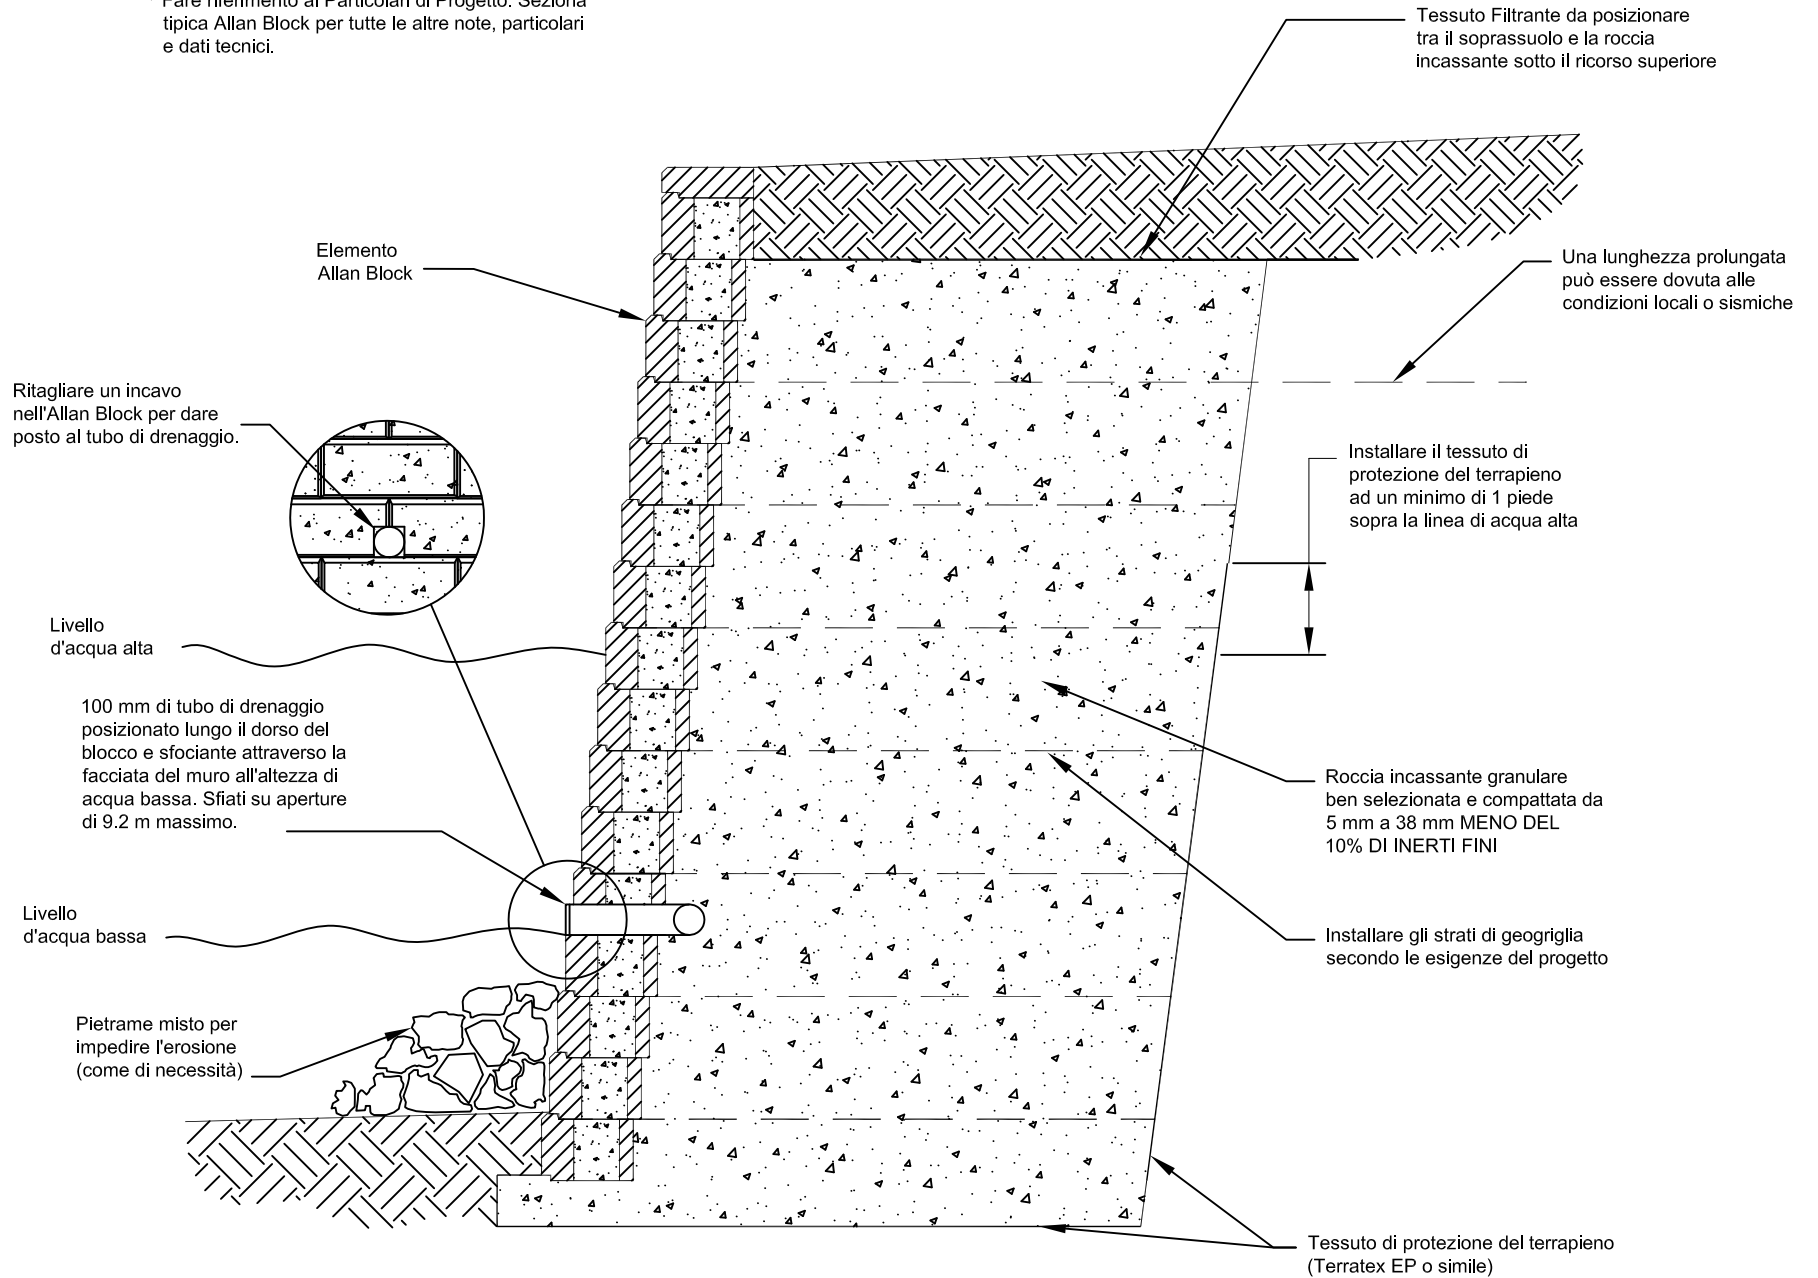

Designed By:

Title:

## Tipica Applicazione Idrica

Date:

Checked By:



The purpose of this drawing is for preliminary design only. This drawing should not be used for final design or construction without the certification of a professional engineer registered in the state in which the wall will be built. The accuracy and use of details contained in this document are the sole responsibility of the user. The user must verify each detail for accuracy as they pertain to their particular project.

Project No:

Scale:  
NOT TO SCALE

© 2005 Allan Block

Drawing No: